



1/5 STENARBEJDERNES FORENING'S BYGGESELSKAB, TARTARGATEN

Bygningens N.
74
1917

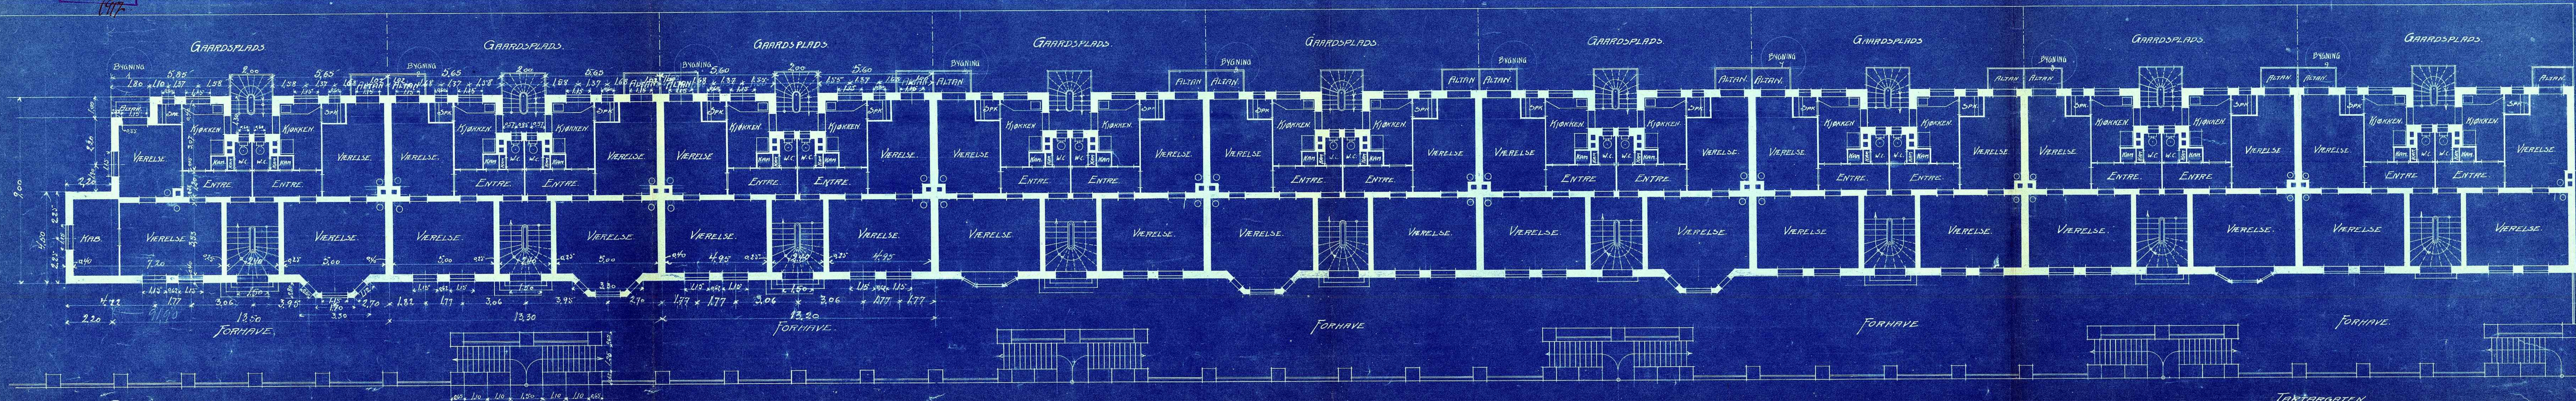

PLAN AV 1. ETAGE.

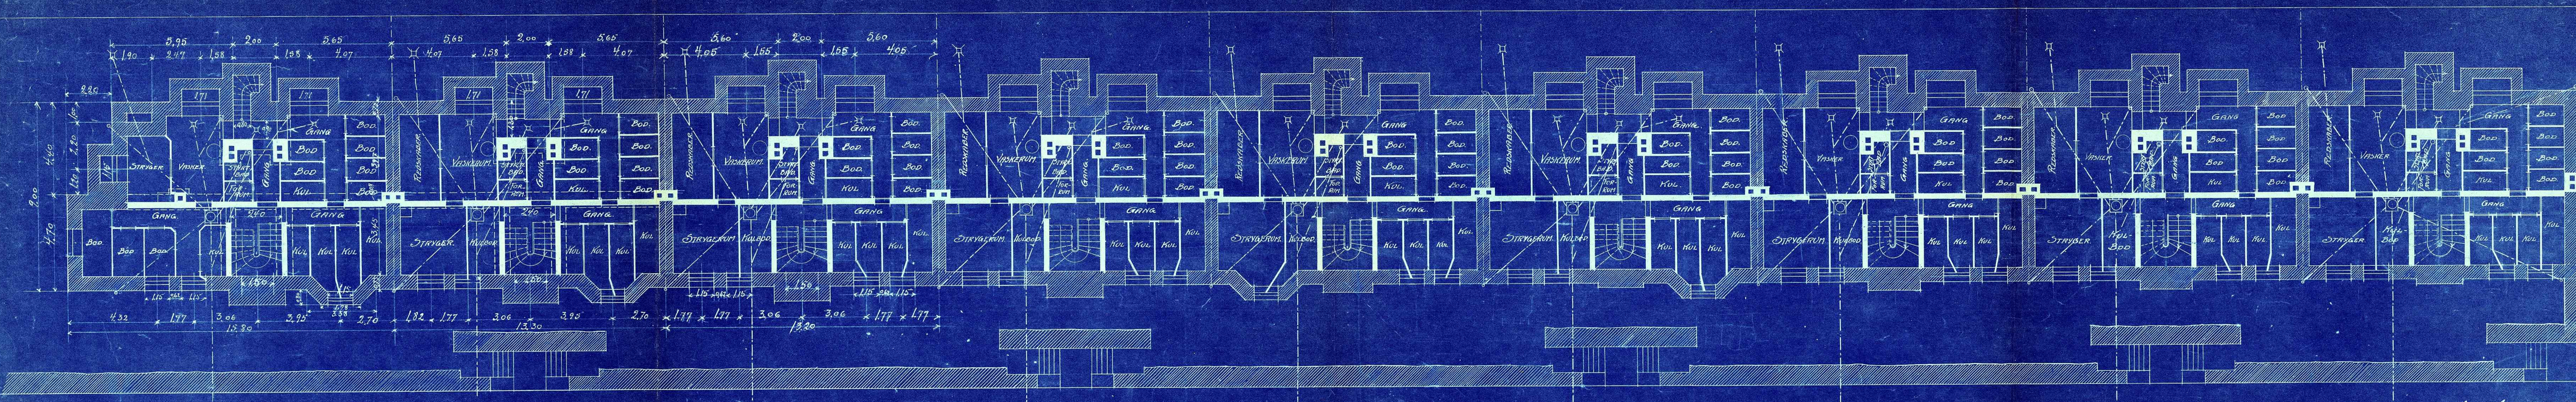


KJELDERPLAN.

MÅLSTOK - 1:100




Søren Kjellingsen
Copenhagen Sept. 1915


Byggeselskab N.
J. N.
1917

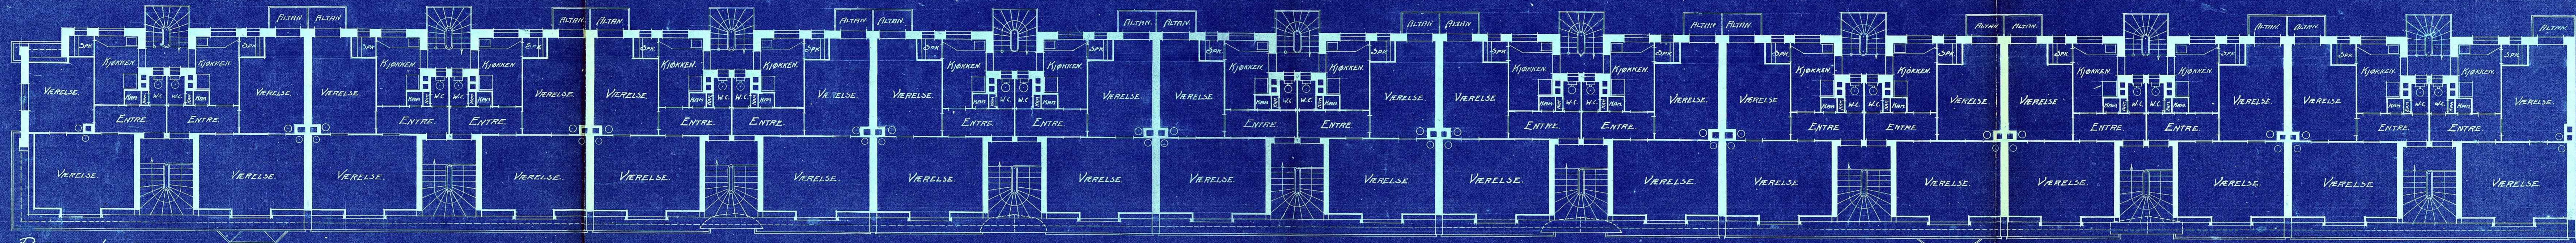

PLAN AV LOFTSETAGEN.

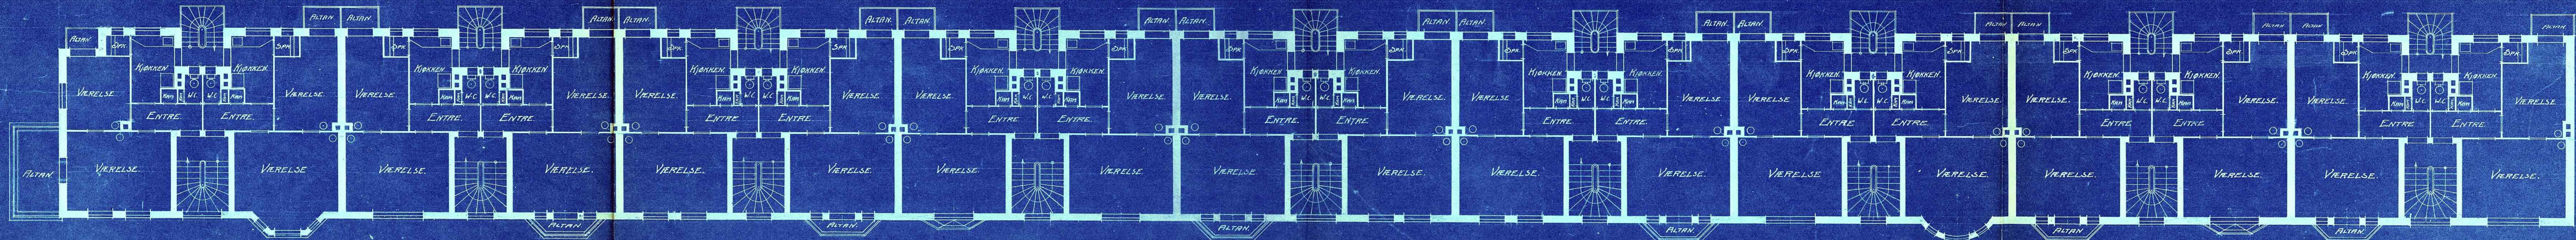


PLAN AV 2. ETAGE.

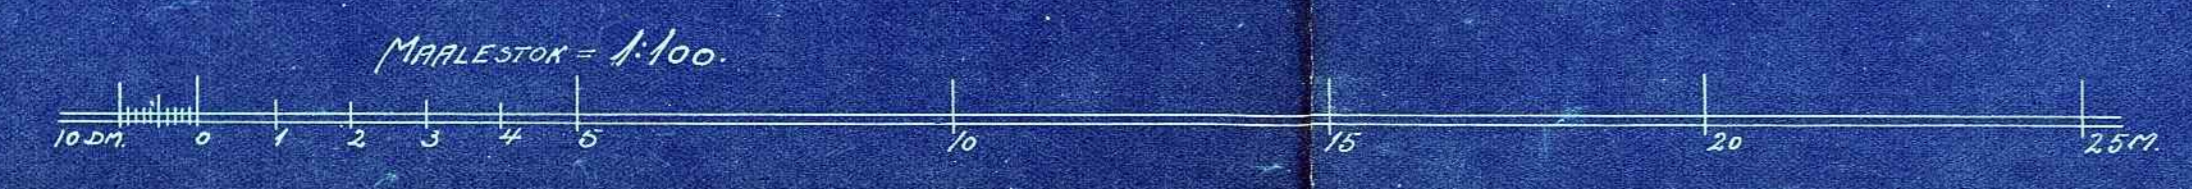


Søren Pedersen
Byggeselskab
7. Sept. 1917

1/5 STENARBEIDERNES FORENING'S BYGGESELSKAB, TARTARGATEN


ENTREPRENÖR A. LUNDEKVIA

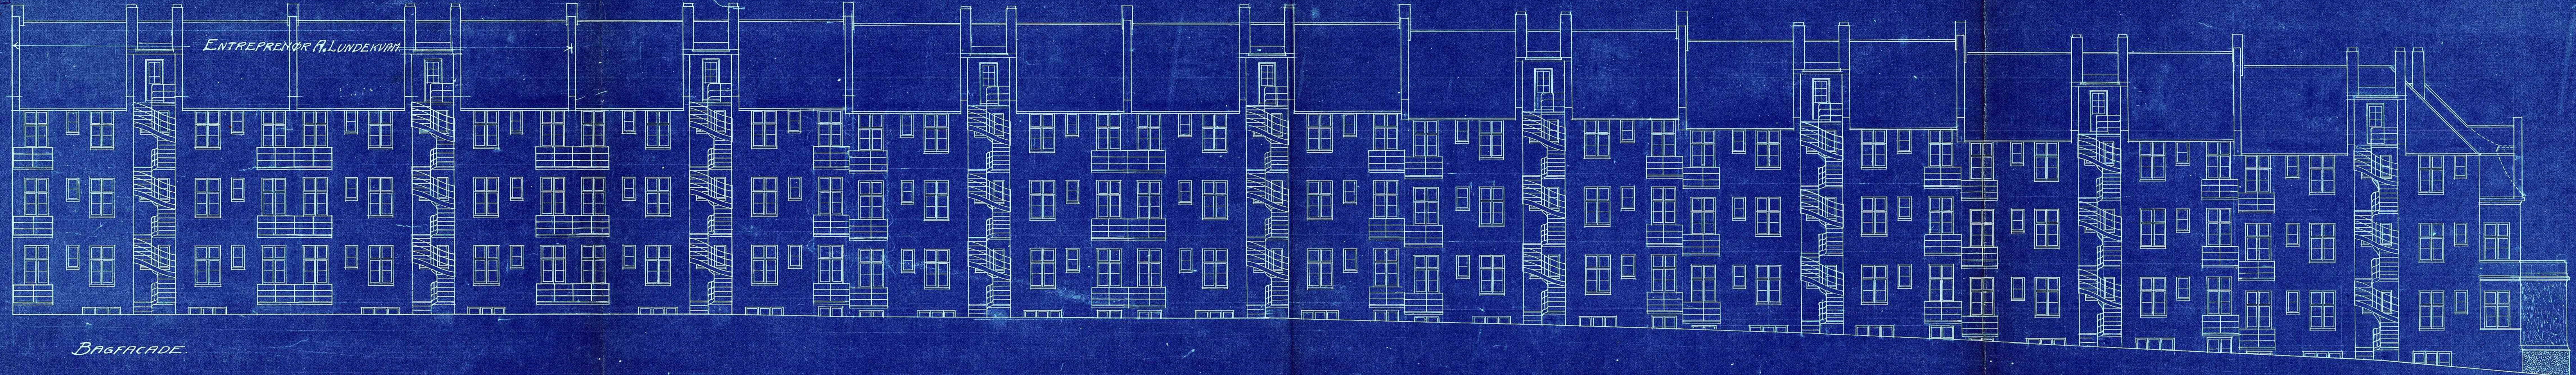

BAGFACADE.

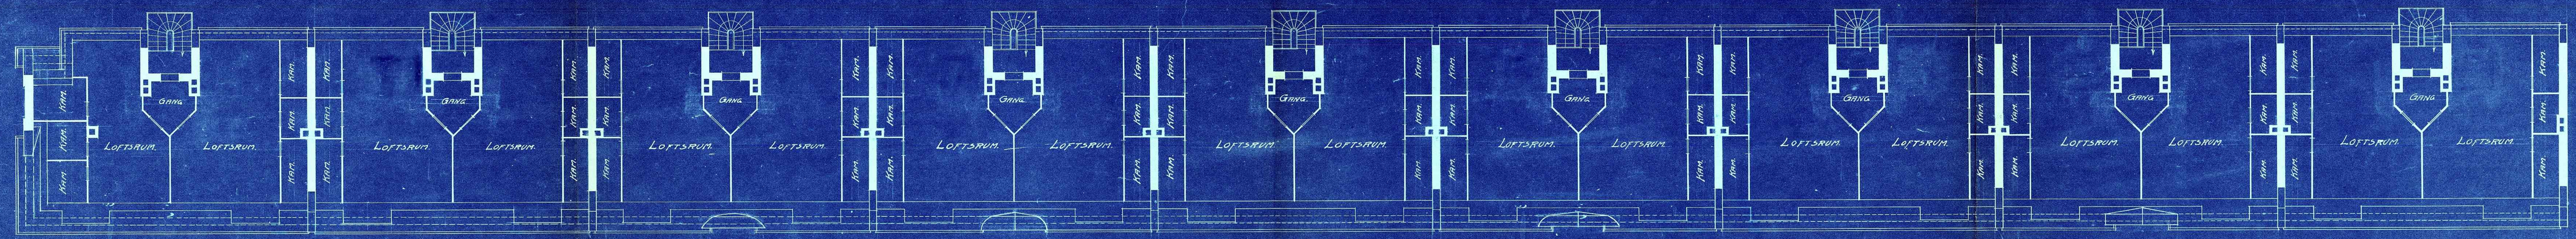


LOFTSPLAN.

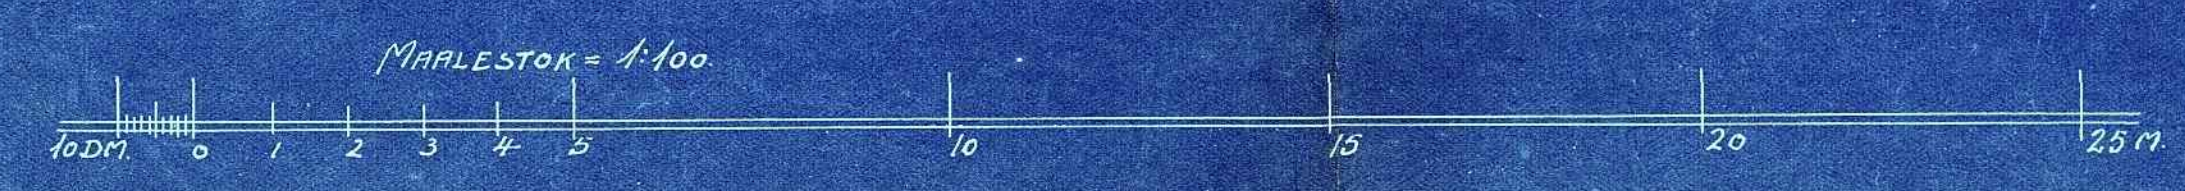

Boris Hellquist
Borjens 17 Sept. 1915

1/6 STENARBEIDERNES FORENING'S BYGGESELSKAB, TARTARGATEN.


ENTREPRENØR A. LUNDEKVAM.

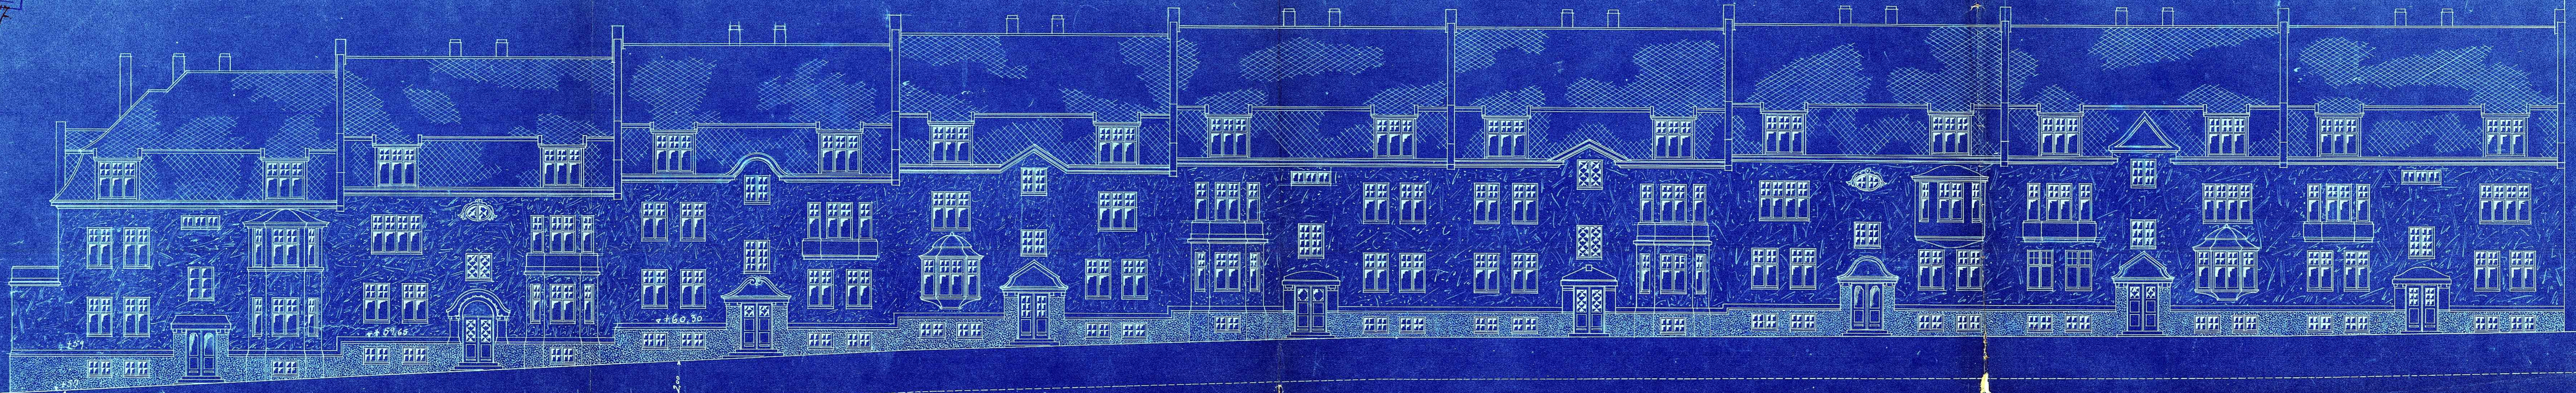


HÅNDTAVNING

GATEHØJDE → +1.55


FACADE MOD TARTARGATEN

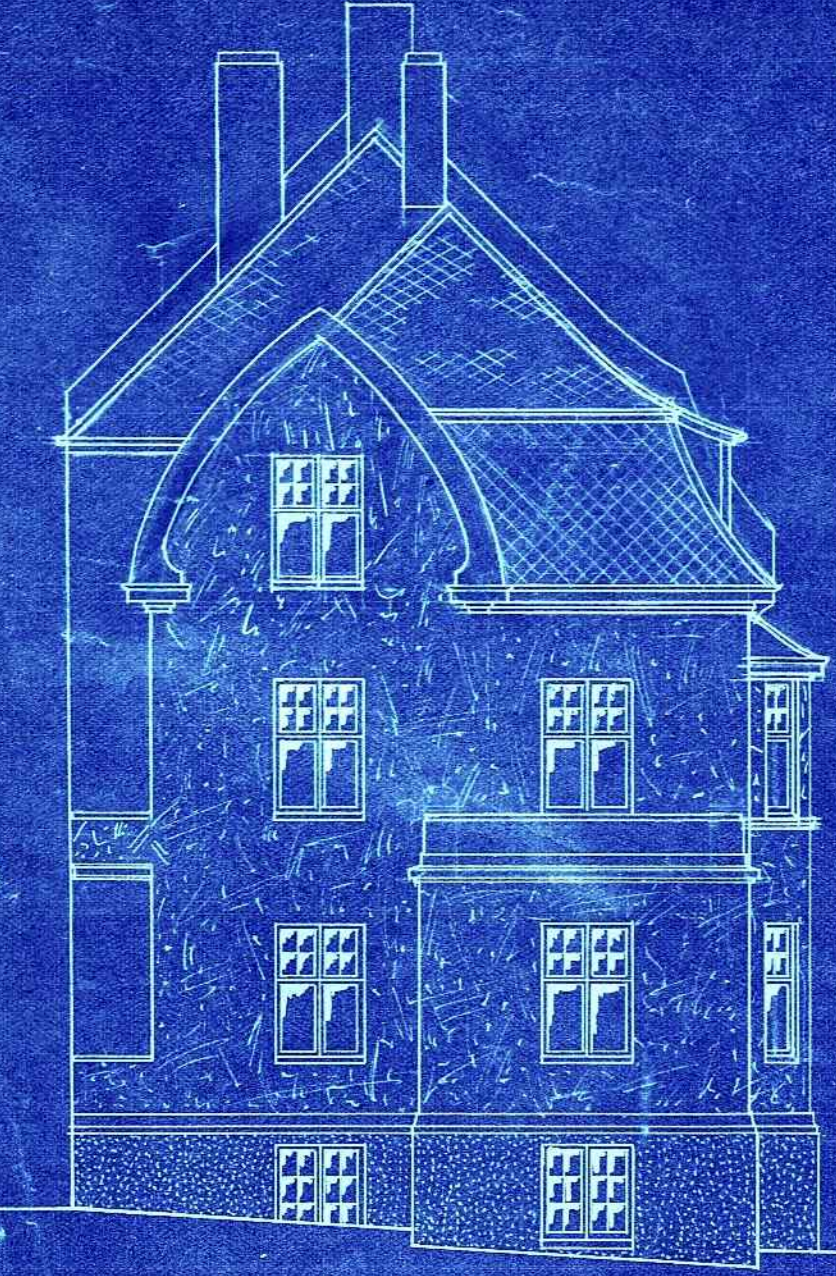


FACADE MOD NORD

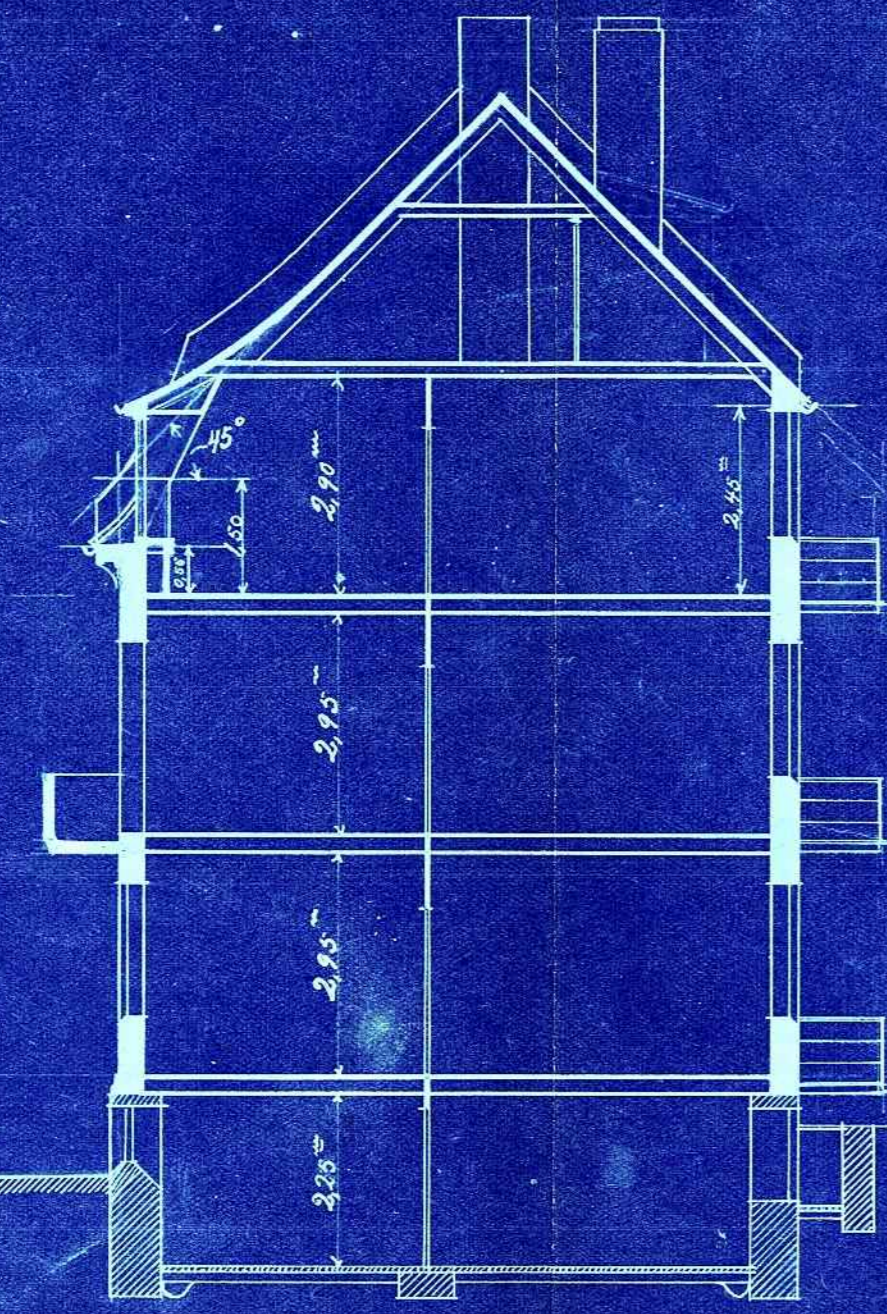

SNIT A-A

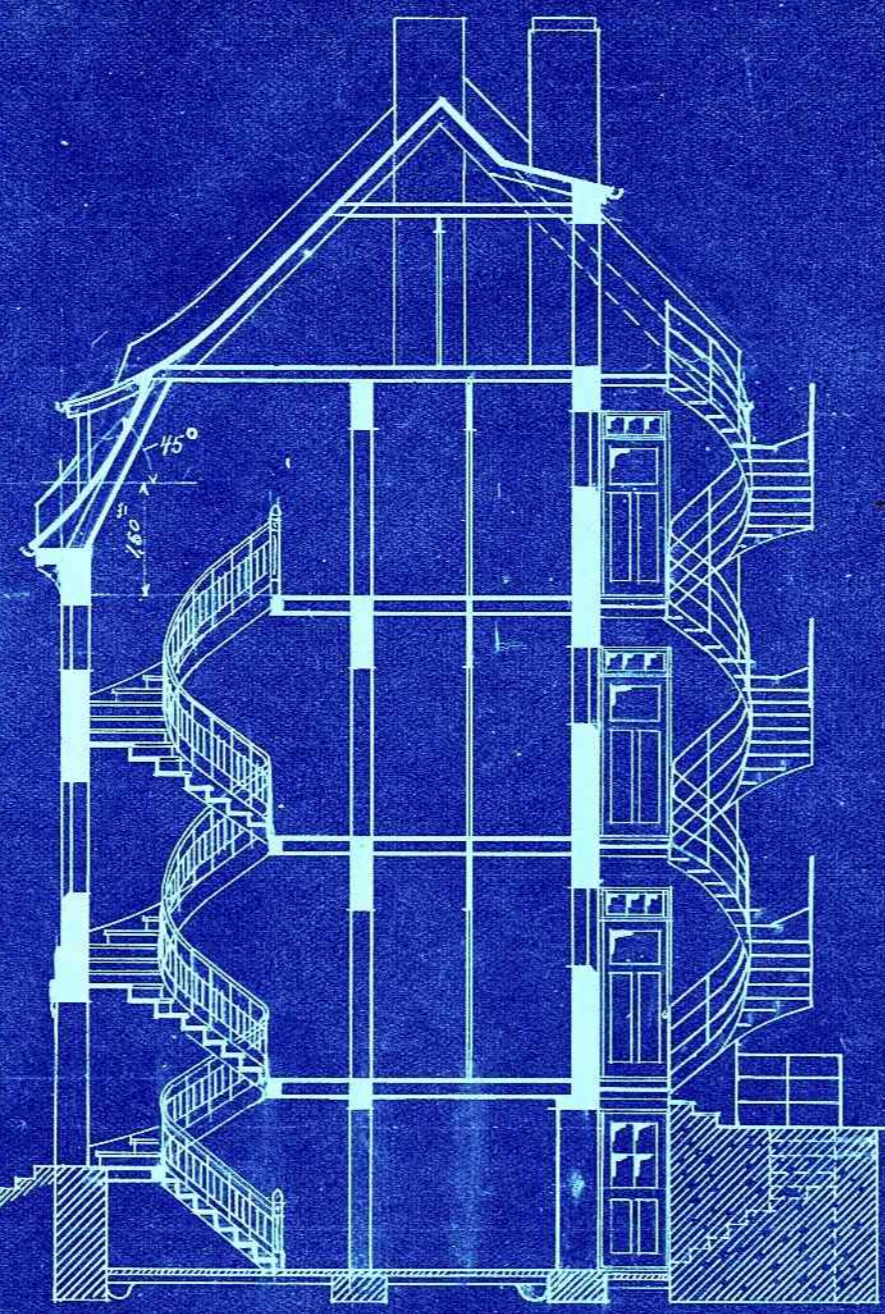

SNIT B-B

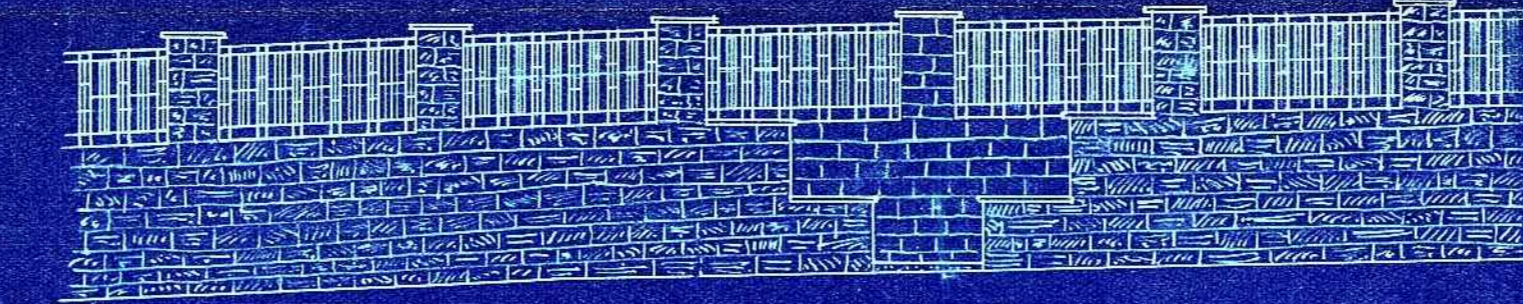

GJERDE FOR FORHAVEN



Stein Kullingskær
Borger 13. Sept. 1915